


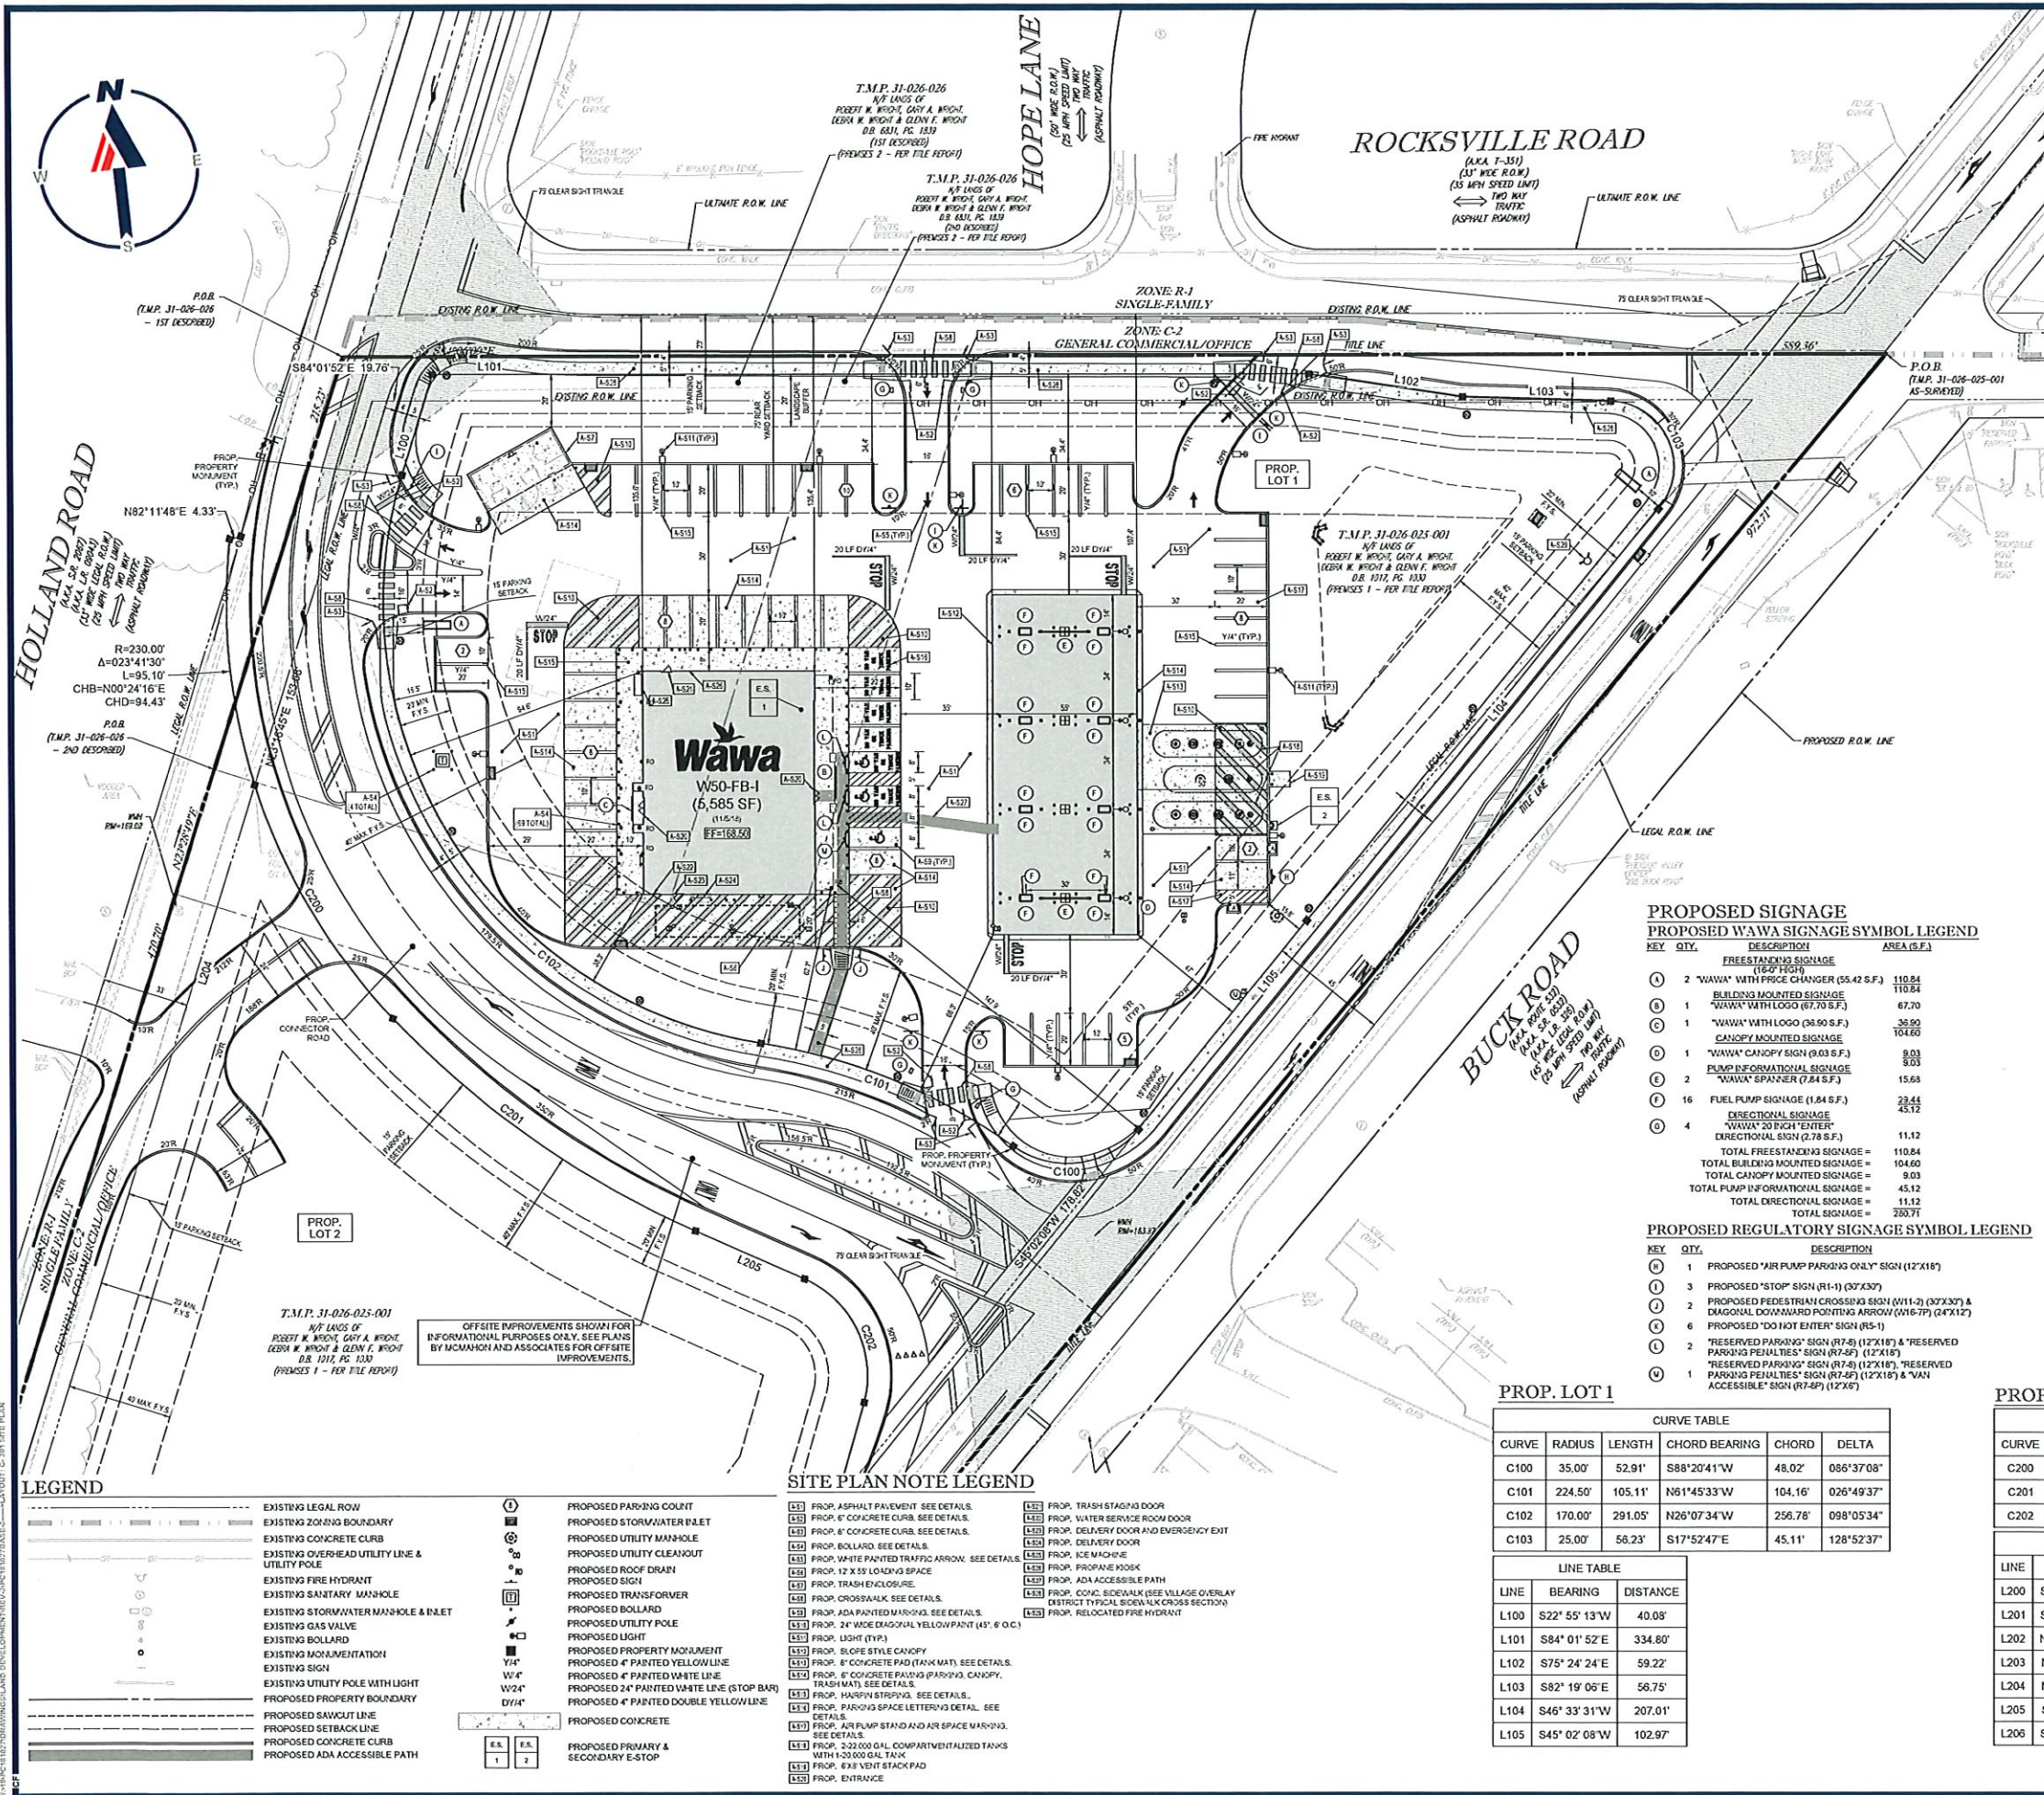

REV	DATE	COMMENT	BY
1			
2	03.10.20	GENERAL REVISIONS	AMT
3	02.10.21	GENERAL REVISIONS	JCF

SITE DATA
REQUIREMENTS TAKEN FROM:
ZONING ORDINANCE OF TOWNSHIP OF NORTHAMPTON, BUCKS COUNTY PENNSYLVANIA, ORD. 160, 4/6/1977, AS AMENDED THROUGH ORD. 591, 5/24/2017

REQUIREMENTS	
ZONED: C-2, GENERAL COMMERCIAL/OFFICE	
WITHIN THE VILLAGE OVERLAY DISTRICT	
GROSS SITE AREA (TO TITLE LINE):	6.592 AC
SITE AREA (TO LEGAL R.O.W. LINE):	5.523 AC
ULTIMATE R.O.W. AREA IN BUCK ROAD	-0.017 AC
AREA TRANSFERRED FROM ROCKSVILLE ROAD R.O.W.	+0.065 AC
SUBTOTAL SITE AREA	5.581 AC
PROPOSED LOT 1	2.374 AC
BASE SITE AREA	2.542 AC
20% OR GREATER SLOPES	-0.037 AC
NET SITE AREA	2.505 AC
PROPOSED LOT 2	2.542 AC
BASE SITE AREA	2.542 AC
20% OR GREATER SLOPES	-0.037 AC
NET SITE AREA	2.505 AC

PROPOSED USE: RETAIL STORE WITH ACCESSORY FUEL SALES (BY RIGHT)	
MIN. LOT AREA:	REQUIRED 15,000 S.F. PROVIDED 103,443 S.F. (2,374 AC)
MIN. LOT WIDTH (AT BUCK ROAD):	75.0' 35'
MAX. BUILDING COVERAGE:	50% 12.31% (12,735 SF)
MAX. LOT COVERAGE:	70% 62.57% (64,726 SF)
FRONT YARD SETBACK:	20.0' MIN. / 40.0' MAX. BUILDING 147.8' CANOPY 66.3'
MIN. REAR YARD SETBACK (FROM ROCKSVILLE C):	75.0' 135.4' 107.4'
MIN. SIDE YARD SETBACK:	EACH: 10.0' N/A N/A
MAX. BUILDING HEIGHT:	45' 33'
MAX. STRUCTURE HEIGHT (CANOPY):	30' 25.17'
*REQUIRED FOR GASOLINE SERVICE STATIONS	

PARKING	REQUIRED = 1 SPACE PER 100 S.F. OF GROSS FLOOR AREA=5,581 SF/100 SF=56 SPACES PROVIDED = 57 SPACES (INCLUDING 3 ADA ACCESSIBLE SPACES)
LOADING	REQUIRED = 8,000 = 1 SPACE PROVIDED = 1 SPACE (12'x55')
PROPOSED LOT #2	PROPOSED USE: VACANT
BASE SITE AREA	2.542 AC
20% OR GREATER SLOPES	-0.224 AC
NET SITE AREA	2.318 AC

MIN. LOT AREA:	REQUIRED 15,000 S.F. PROVIDED 110,741 S.F. (2,542 AC)
MIN. LOT WIDTH (AT STREET LINE):	75.0' 358.2'
MAX. BUILDING COVERAGE:	50% 0%
MAX. LOT COVERAGE:	70% 3.0% (3,315 SF)
FRONT YARD SETBACK:	20.0' MIN. / 40.0' MAX. BUILDING N/A CANOPY N/A
MIN. REAR YARD SETBACK:	N/A N/A N/A
MIN. SIDE YARD SETBACK:	EACH: 10.0' N/A N/A
MAX. BUILDING HEIGHT:	45' N/A

PROPOSED SIGNAGE

PROPOSED WAWA SIGNAGE SYMBOL LEGEND

KEY	QTY.	DESCRIPTION	AREA (S.F.)
1	2	"WAWA" WITH PRICE CHANGER (55.42 S.F.)	110.84
2	1	BUILDING MOUNTED SIGNAGE	110.84
3	1	"WAWA" WITH LOGO (67.70 S.F.)	67.70
4	1	"WAWA" WITH LOGO (67.70 S.F.)	67.70
PROPOSED REGULATORY SIGNAGE SYMBOL LEGEND

KEY	QTY.	DESCRIPTION
1	1	PROPOSED "AIR PUMP PARKING ONLY" SIGN (12'X18')
2	1	PROPOSED "STOP" SIGN (R1-1) (30'X30')
3	1	PROPOSED PEDESTRIAN CROSSING SIGN (W11-2) (30'X30') & DIAGONAL DOWNWARD POINTING ARROW (W16-7P) (24'X12')
4	1	PROPOSED "DO NOT ENTER" SIGN (R5-1)
5	1	"RESERVED PARKING" SIGN (R7-6) (12'X18') & "RESERVED PARKING PENALTIES" SIGN (R7-6P) (12'X18')
6	1	"RESERVED PARKING" SIGN (R7-6) (12'X18') & "RESERVED PARKING PENALTIES" SIGN (R7-6P) (12'X18') & "VAN ACCESSIBLE" SIGN (R7-6P) (12'X18')

PROP. LOT 1

CURVE	RADIUS	LENGTH	CHORD BEARING	CHORD	DELTA
C100	35.00'	52.91'	S88°20'41"W	48.02'	086°37'08"
C101	224.50'	105.11'	N61°45'33"W	104.16'	026°49'37"
C102	170.00'	291.05'	N26°07'34"W	256.78'	098°05'34"
C103	25.00'	56.23'	S17°52'47"E	45.11'	128°52'37"

LINE	BEARING	DISTANCE
L100	S22°55'13"W	40.08'
L101	S84°01'52"E	334.80'
L102	S75°24'24"E	59.22'
L103	S82°19'05"E	56.75'
L104	S46°33'31"W	207.01'
L105	S45°02'08"W	102.97'

PROP. LOT 2

CURVE	RADIUS	LENGTH	CHORD BEARING	CHORD	DELTA
C200	230.00'	104.65'	S24°28'36"E	103.75'	026°04'14"
C201	359.50'	142.20'	S48°50'38"E	141.28'	022°39'51"
C202	40.50'	58.13'	S19°03'15"E	53.27'	082°14'37"

LINE	BEARING	DISTANCE
L200	S43°17'28"W	244.35'
L201	S45°27'35"W	137.35'
L202	N57°09'00"W	159.12'
L203	N22°47'33"E	90.67'
L204	N23°16'45"E	436.90'
L205	S60°10'34"E	45.47'
L206	S22°04'03"W	39.56'

BOHLER
SITE CIVIL AND CONSULTING ENGINEERING
LAND SURVEYING
PROGRAM MANAGEMENT
LANDSCAPE ARCHITECTURE
PERMITTING SERVICES
TRANSPORTATION SERVICES

REVISIONS

REV	DATE	COMMENT	BY
1			
2	03.10.20	GENERAL REVISIONS	AMT
3	02.10.21	GENERAL REVISIONS	JCF

811
Know what's below.
Call before you dig.
YOU MUST CALL 811 BEFORE ANY EXCAVATION
WHETHER IT'S FOR PRIVATE OR PUBLIC LANDS.
800.481.7178
www.811pa.org
2018.03.01.005

THIS DRAWING IS INTENDED FOR MUNICIPAL AND/OR AGENCY REVIEW AND APPROVAL. THE USER OF THIS DRAWING SHALL BE RESPONSIBLE FOR OBTAINING ALL NECESSARY PERMITS AND FOR OBTAINING ALL NECESSARY INFORMATION FROM THE APPROPRIATE AGENCIES.

PROJECT NO.: PC181027
DRAWN BY: AMT
CHECKED BY: CJB
DATE: 01/31/2020
CAD ID: PC181027BMS-3

PROJECT:
PRELIMINARY LAND DEVELOPMENT & MAJOR SUBDIVISION PLANS
FOR
PROVCO PINEGOOD NORTHAMPTON, LLC
287 HOLLAND ROAD
NORTHAMPTON TOWNSHIP
BUCKS COUNTY
PENNSYLVANIA
18966

BOHLER
1600 MANOR DRIVE, SUITE 200
CHALFONT, PA 18914
Phone: (215) 995-9100
Fax: (215) 995-9102
www.BohlerEngineering.com

C.J. BOCK
PROFESSIONAL ENGINEER
PENNSYLVANIA LICENSE NO. PE0718137
NEW JERSEY LICENSE NO. 24020319300
FLORIDA LICENSE NO. 63043

SHEET TITLE:
SITE PLAN

SHEET NUMBER:
C- 301
6 OF 29

REVISION 3 - 02.10.21