

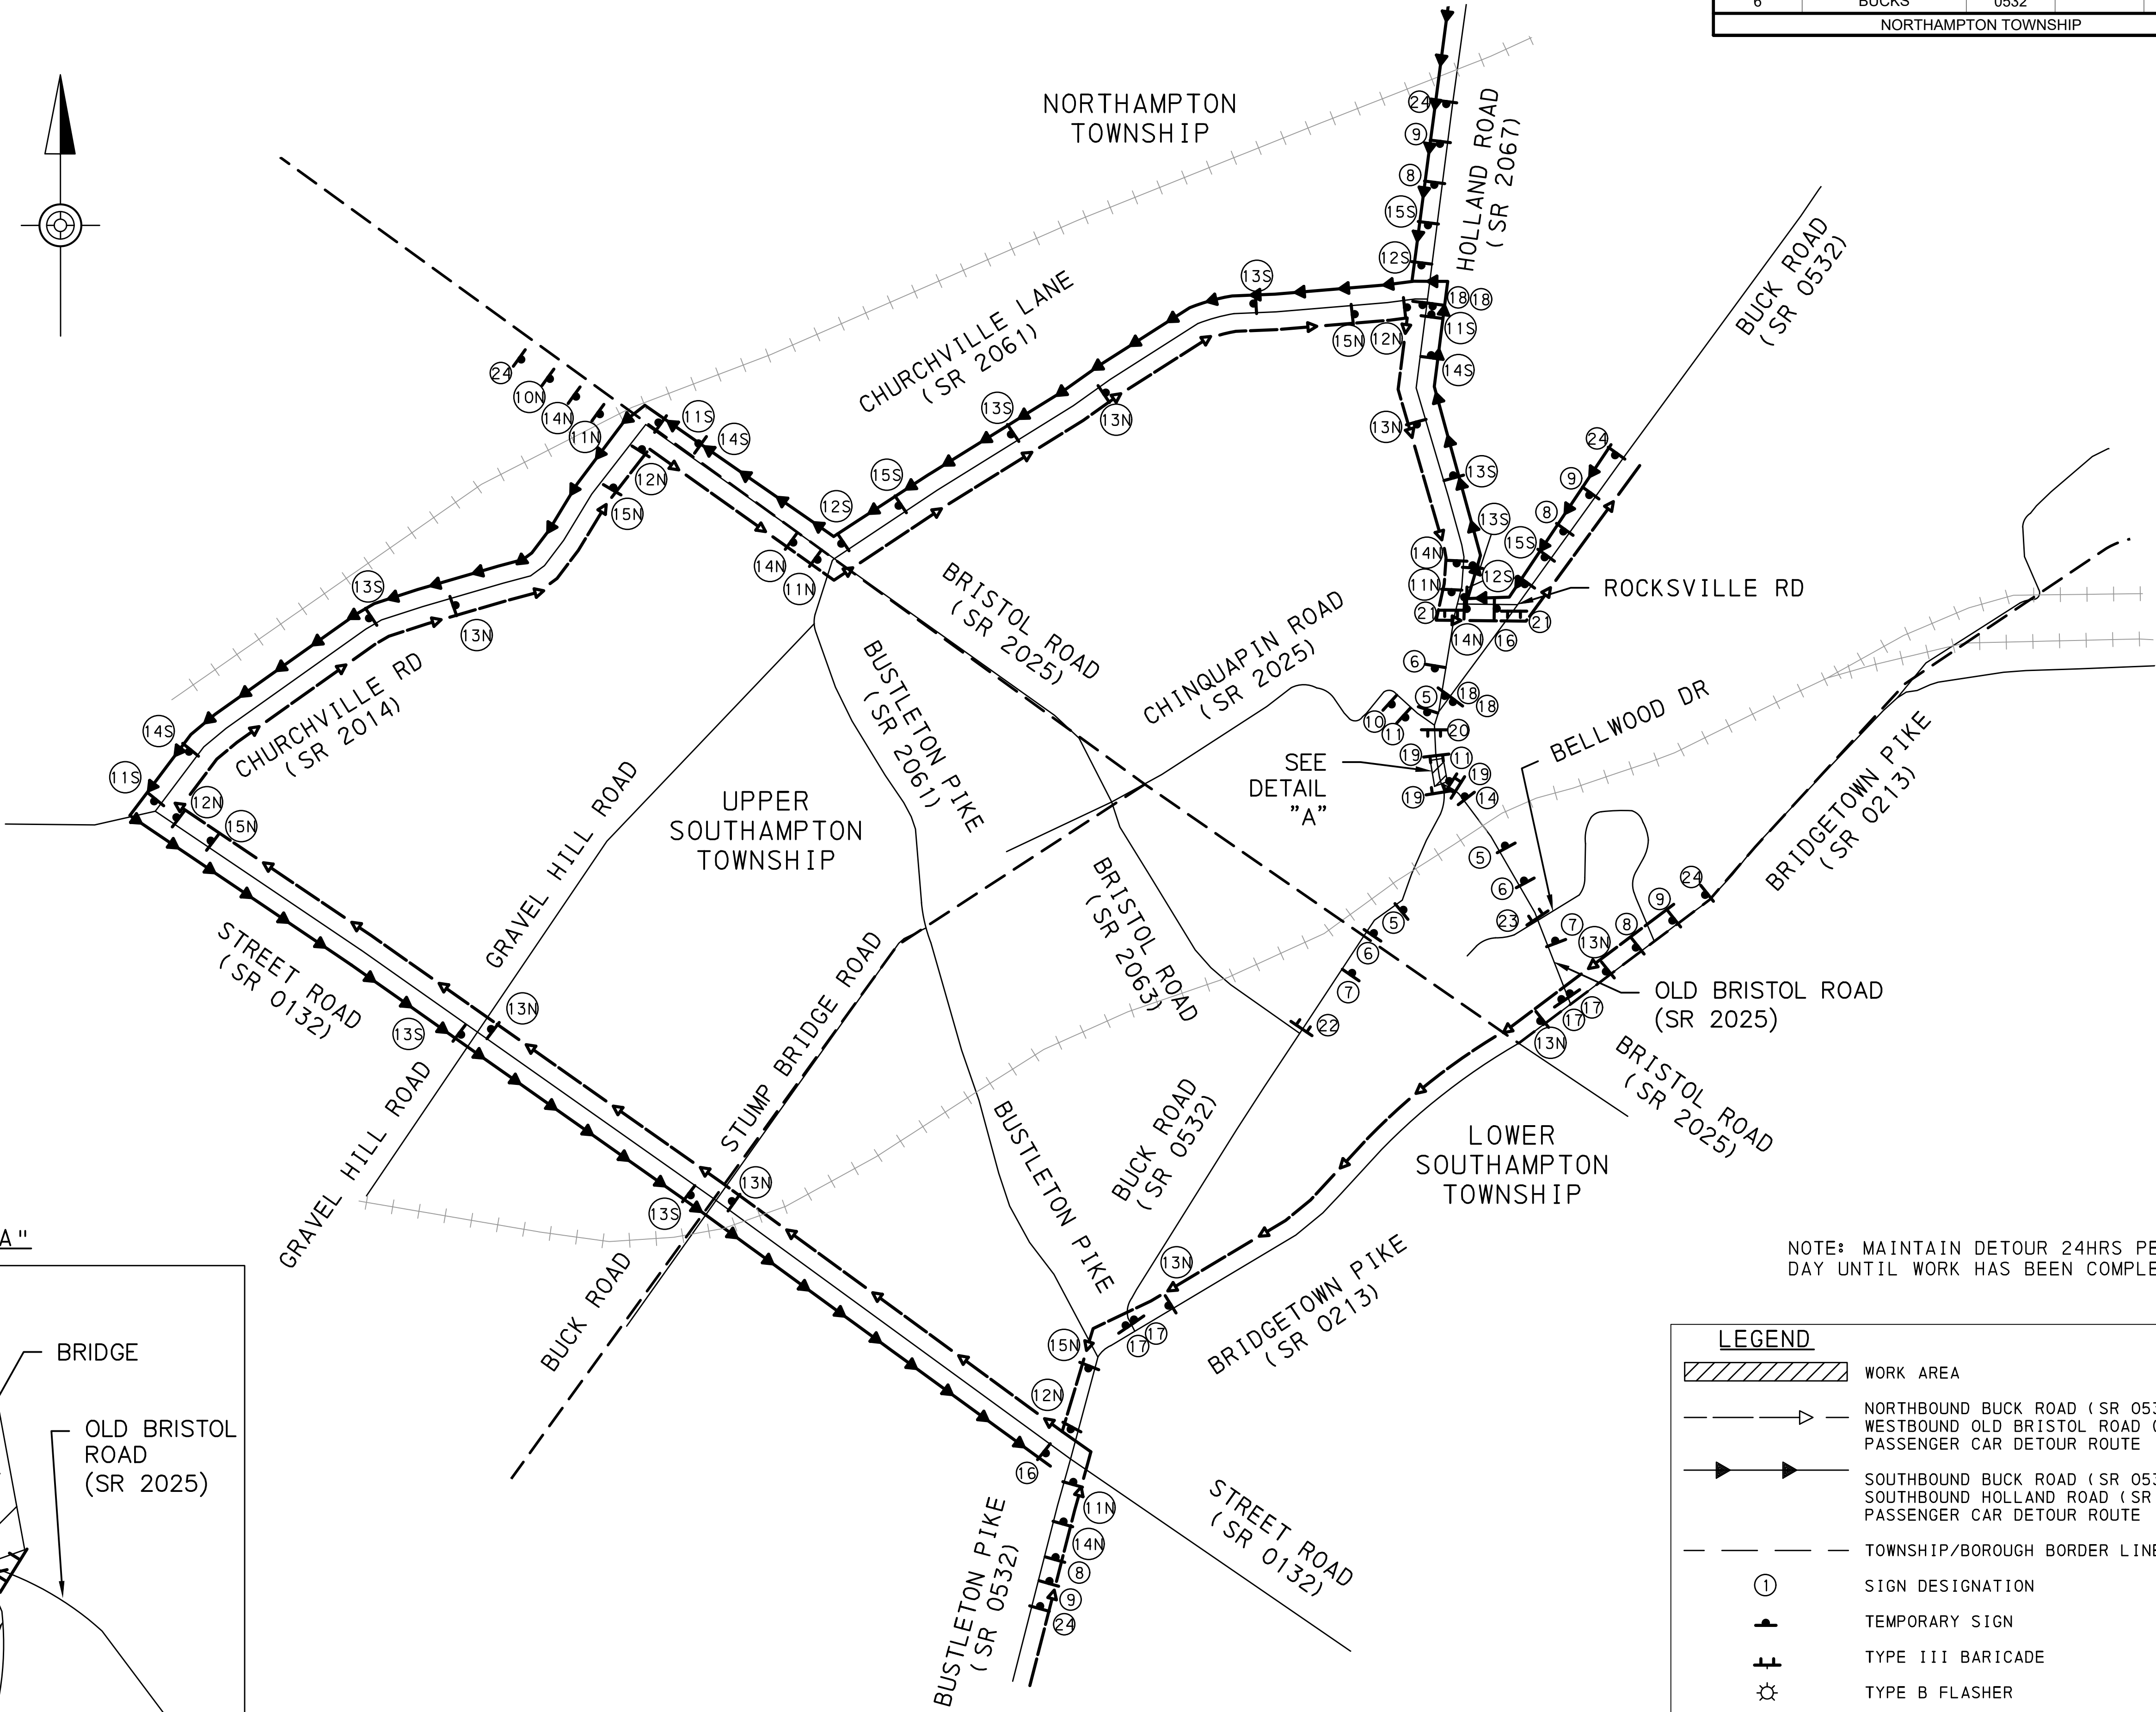


U:\Accurate\NHMAX\NHMAX2006 - Buck Road Bridge Replacement\DESIGN\NHMAX2006-CT-MPT-HOP.dwg PLOTTED: 2/18/2025 5:16 PM BY: Chuan Blum PLOTSTYLE: PADDT.ctb PROJECT STATUS: —

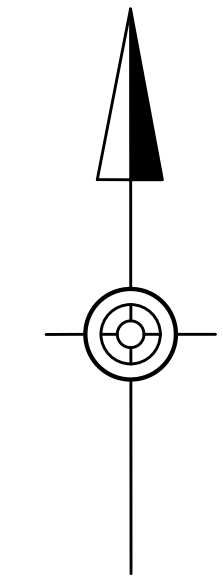

TRAFFIC CONTROL PLAN
PASSENGER CAR DETOUR

DISTRICT	COUNTY	ROUTE	SECTION	SHEET
6	BUCKS	0532		4 OF 6
NORTHAMPTON TOWNSHIP				

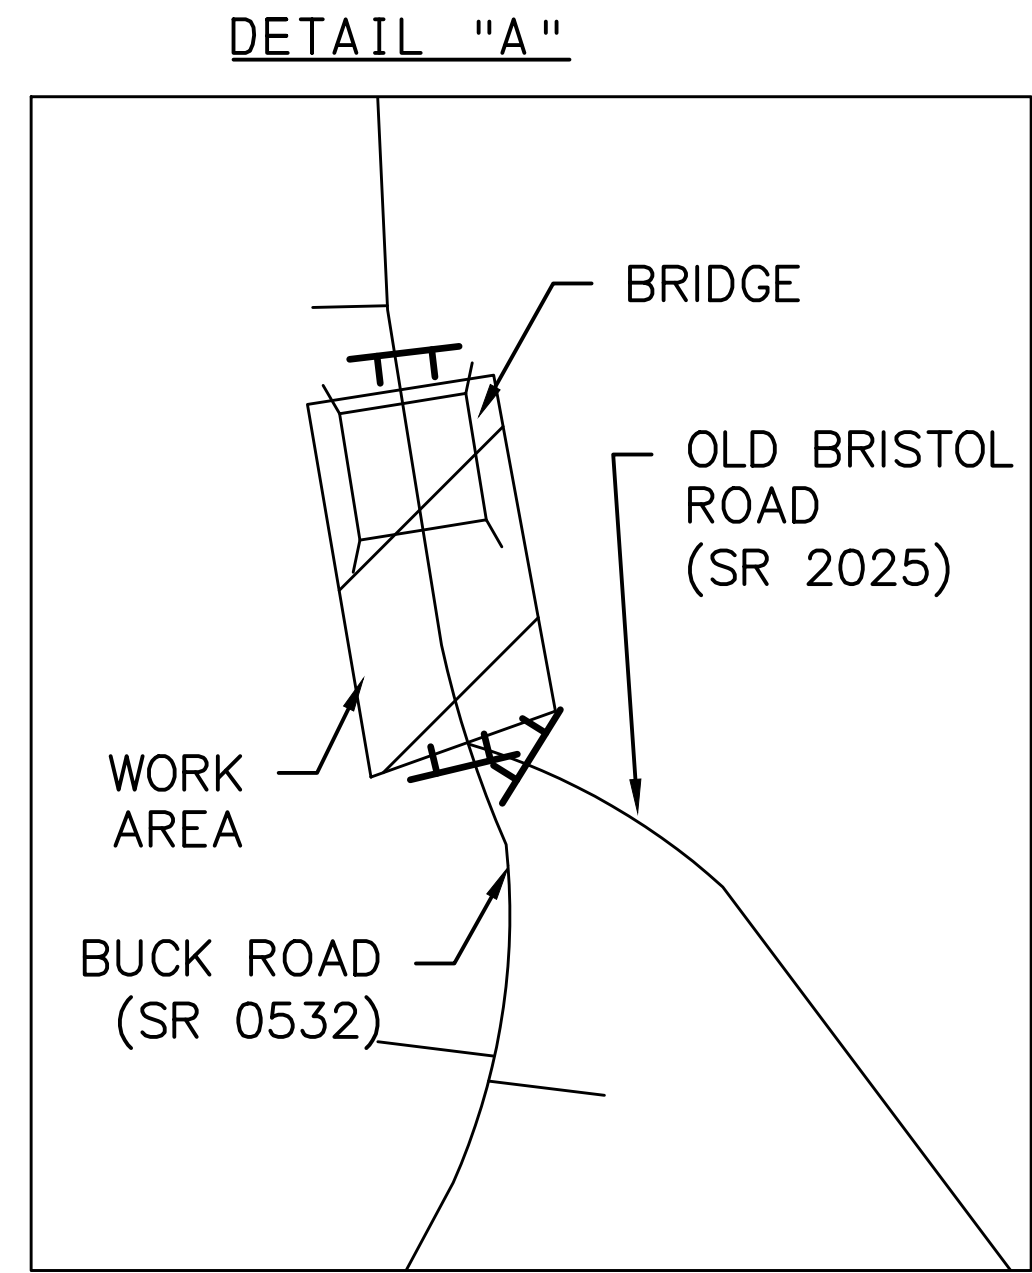

PENNONI ASSOCIATES INC.
3100 Horizon Drive, Suite 200
King of Prussia, PA 19406
T 610.277.2402 F 610.277.7449

ALL DIMENSIONS MUST BE VERIFIED BY CONTRACTOR
AND OWNER MUST BE NOTIFIED OF ANY
DISCREPANCIES BEFORE PROCEEDING WITH WORK

**BUCK ROAD BRIDGE WATER
AND SEWER MAIN RELOCATION**

NORTHAMPTON, PA 18966

**MAINTENANCE AND
PROTECTION OF TRAFFIC**
NORTHAMPTON, BUCKS COUNTY MUNICIPAL
AUTHORITY
815 BUSTLETON PIKE
RICHBORO, PA 18954

NO.	DATE	REVISIONS	BY

ALL DOCUMENTS PREPARED BY PENNONI ASSOCIATES
ARE INSTRUMENTS OF SERVICE IN RESPECT OF THE
PROJECT. THEY ARE NOT INTENDED OR REPRESENTED
TO BE SUITABLE FOR REUSE BY OWNER OR OTHERS ON
THE EXTENSIONS OF THE PROJECT OR ON ANY OTHER
PROJECT. ANY REUSE WITHOUT WRITTEN VERIFICATION
OR ADAPTATION BY PENNONI ASSOCIATES FOR THE
SPECIFIC PURPOSE INTENDED WILL BE AT OWNERS
SOLE RISK AND WITHOUT LIABILITY OR LEGAL
EXPOSURE TO PENNONI ASSOCIATES. AND OWNER
SHALL INDEMNIFY AND HOLD HARMLESS PENNONI
ASSOCIATES FROM ALL CLAIMS, DAMAGES, LOSSES AND
EXPENSES ARISING OUT OF OR RESULTING THEREFROM.

PROJECT	NHMAX20006
DATE	8/21/2024
DRAWING SCALE	1"=1000'
DRAWN BY	JDN
APPROVED BY	DES

SHEET 4 OF 6